
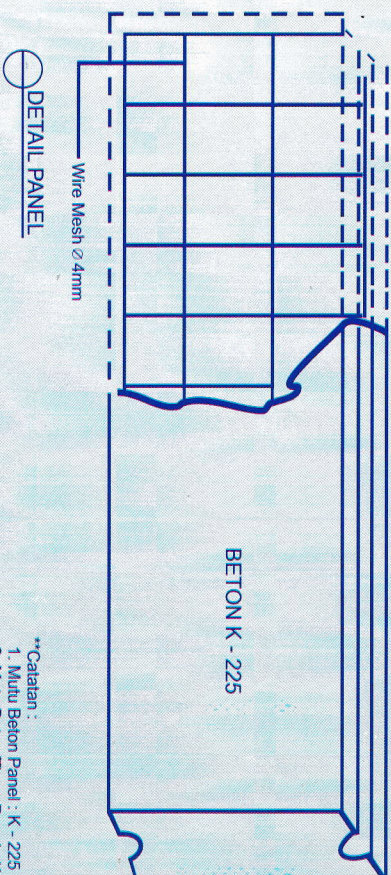
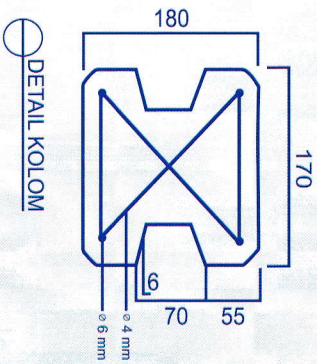
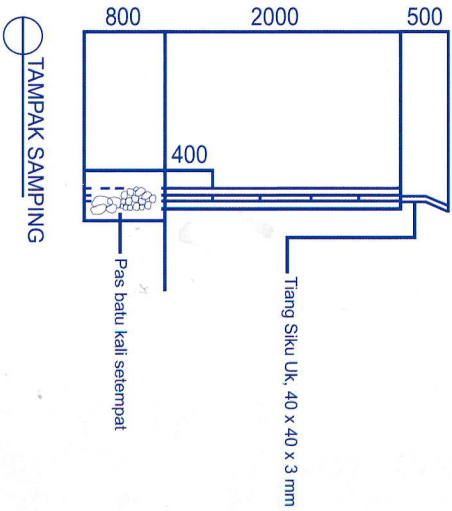
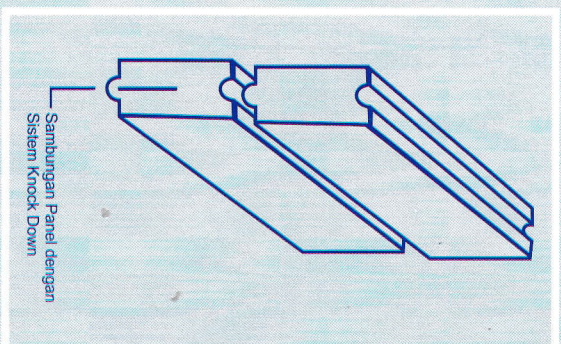


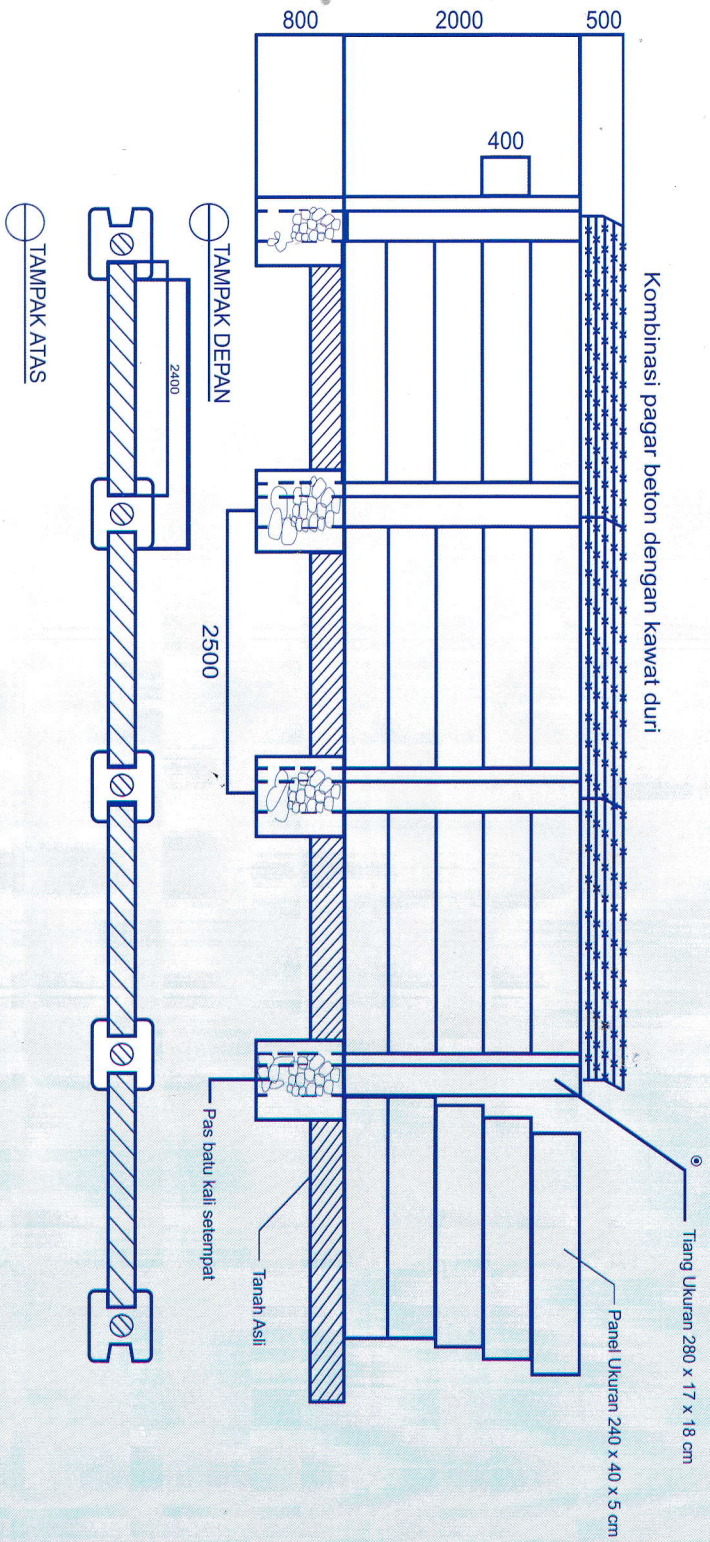

**Catatan :
1. Mutu Beton Panel : K - 225
2. Mutu Beton Tiang Panel : K